


## LOG FORD

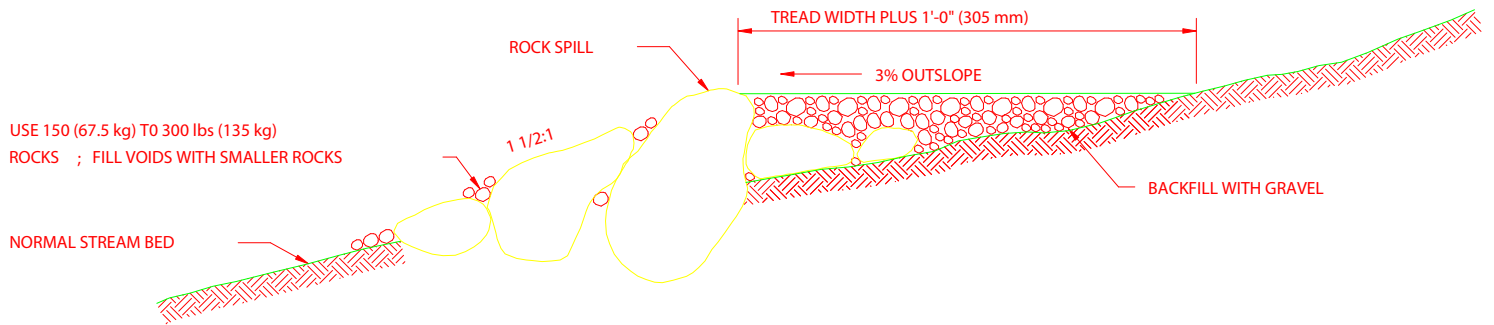

## ROCK FORD

### NOTES:

1. EMBED ENDS OF LOG BARRIER IN BANK ON BOTH SIDES.
2. EMBED LOG BARRIER 1/2 DIA. IN STREAM BED.
3. THE METRIC CONVERSIONS ARE PROVIDED IN PARENTHESIS FOLLOWING THE ENGLISH UNITS.